


Installation - venting


- For **single wall** vent pipe and **10' or greater** horizontal distance to any portion of a building, the vent must terminate at least 3' (2' for non-residential installations) above the highest point where it passes through a roof of a building and at least 2' higher than any portion of a building within a horizontal distance of 10'. See Figure 9.1

figure 9.1 - vertical vent Termination for single Wall vent pipe and greater Than 10' Horizontally from Adjacent Wall or Building

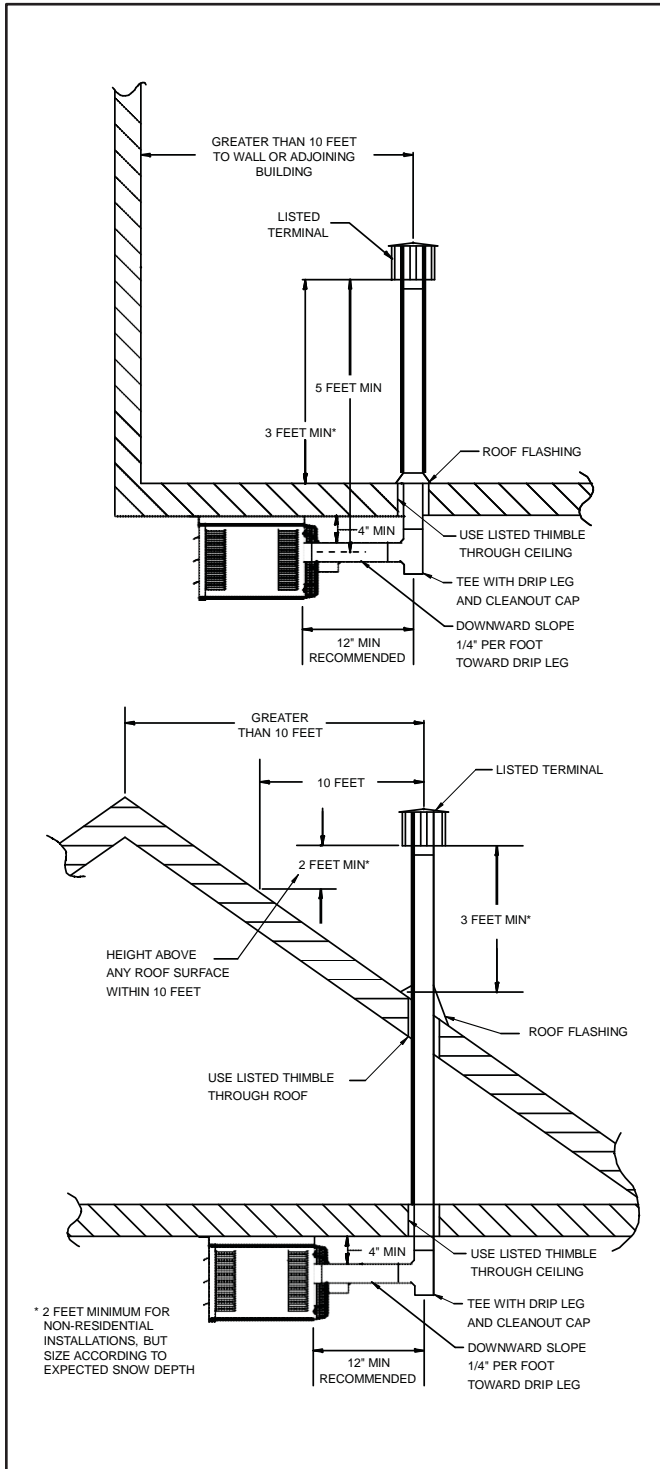

- For **single wall** vent pipe and **less than 10'** horizontal distance to any portion of a building, the vent must terminate 2' higher than any portion of that building. See Figure 9.2

figure 9.2 - vertical vent Termination for single Wall vent pipe and 10' or less Horizontally from Adjacent Building or Building

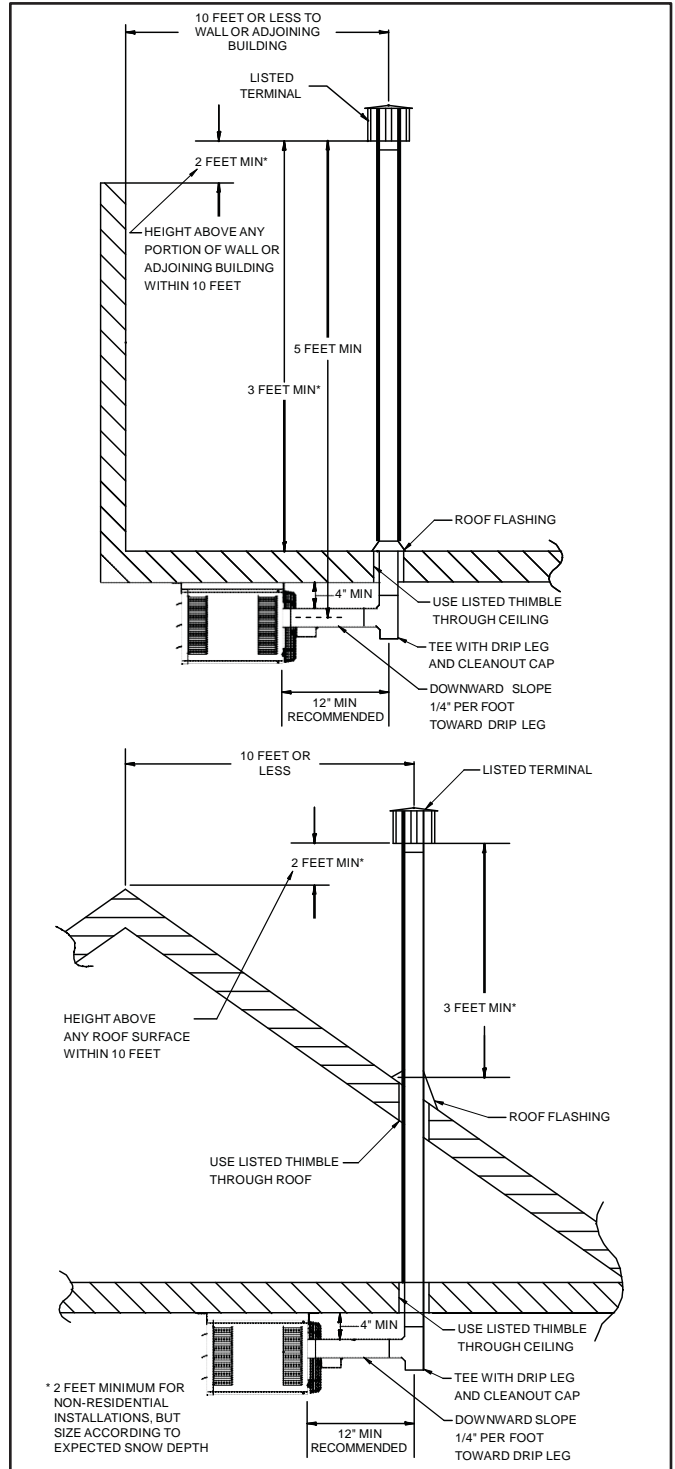

B10. Once venting is complete, proceed section titled "Installation – Gas Connections".